




PLAN

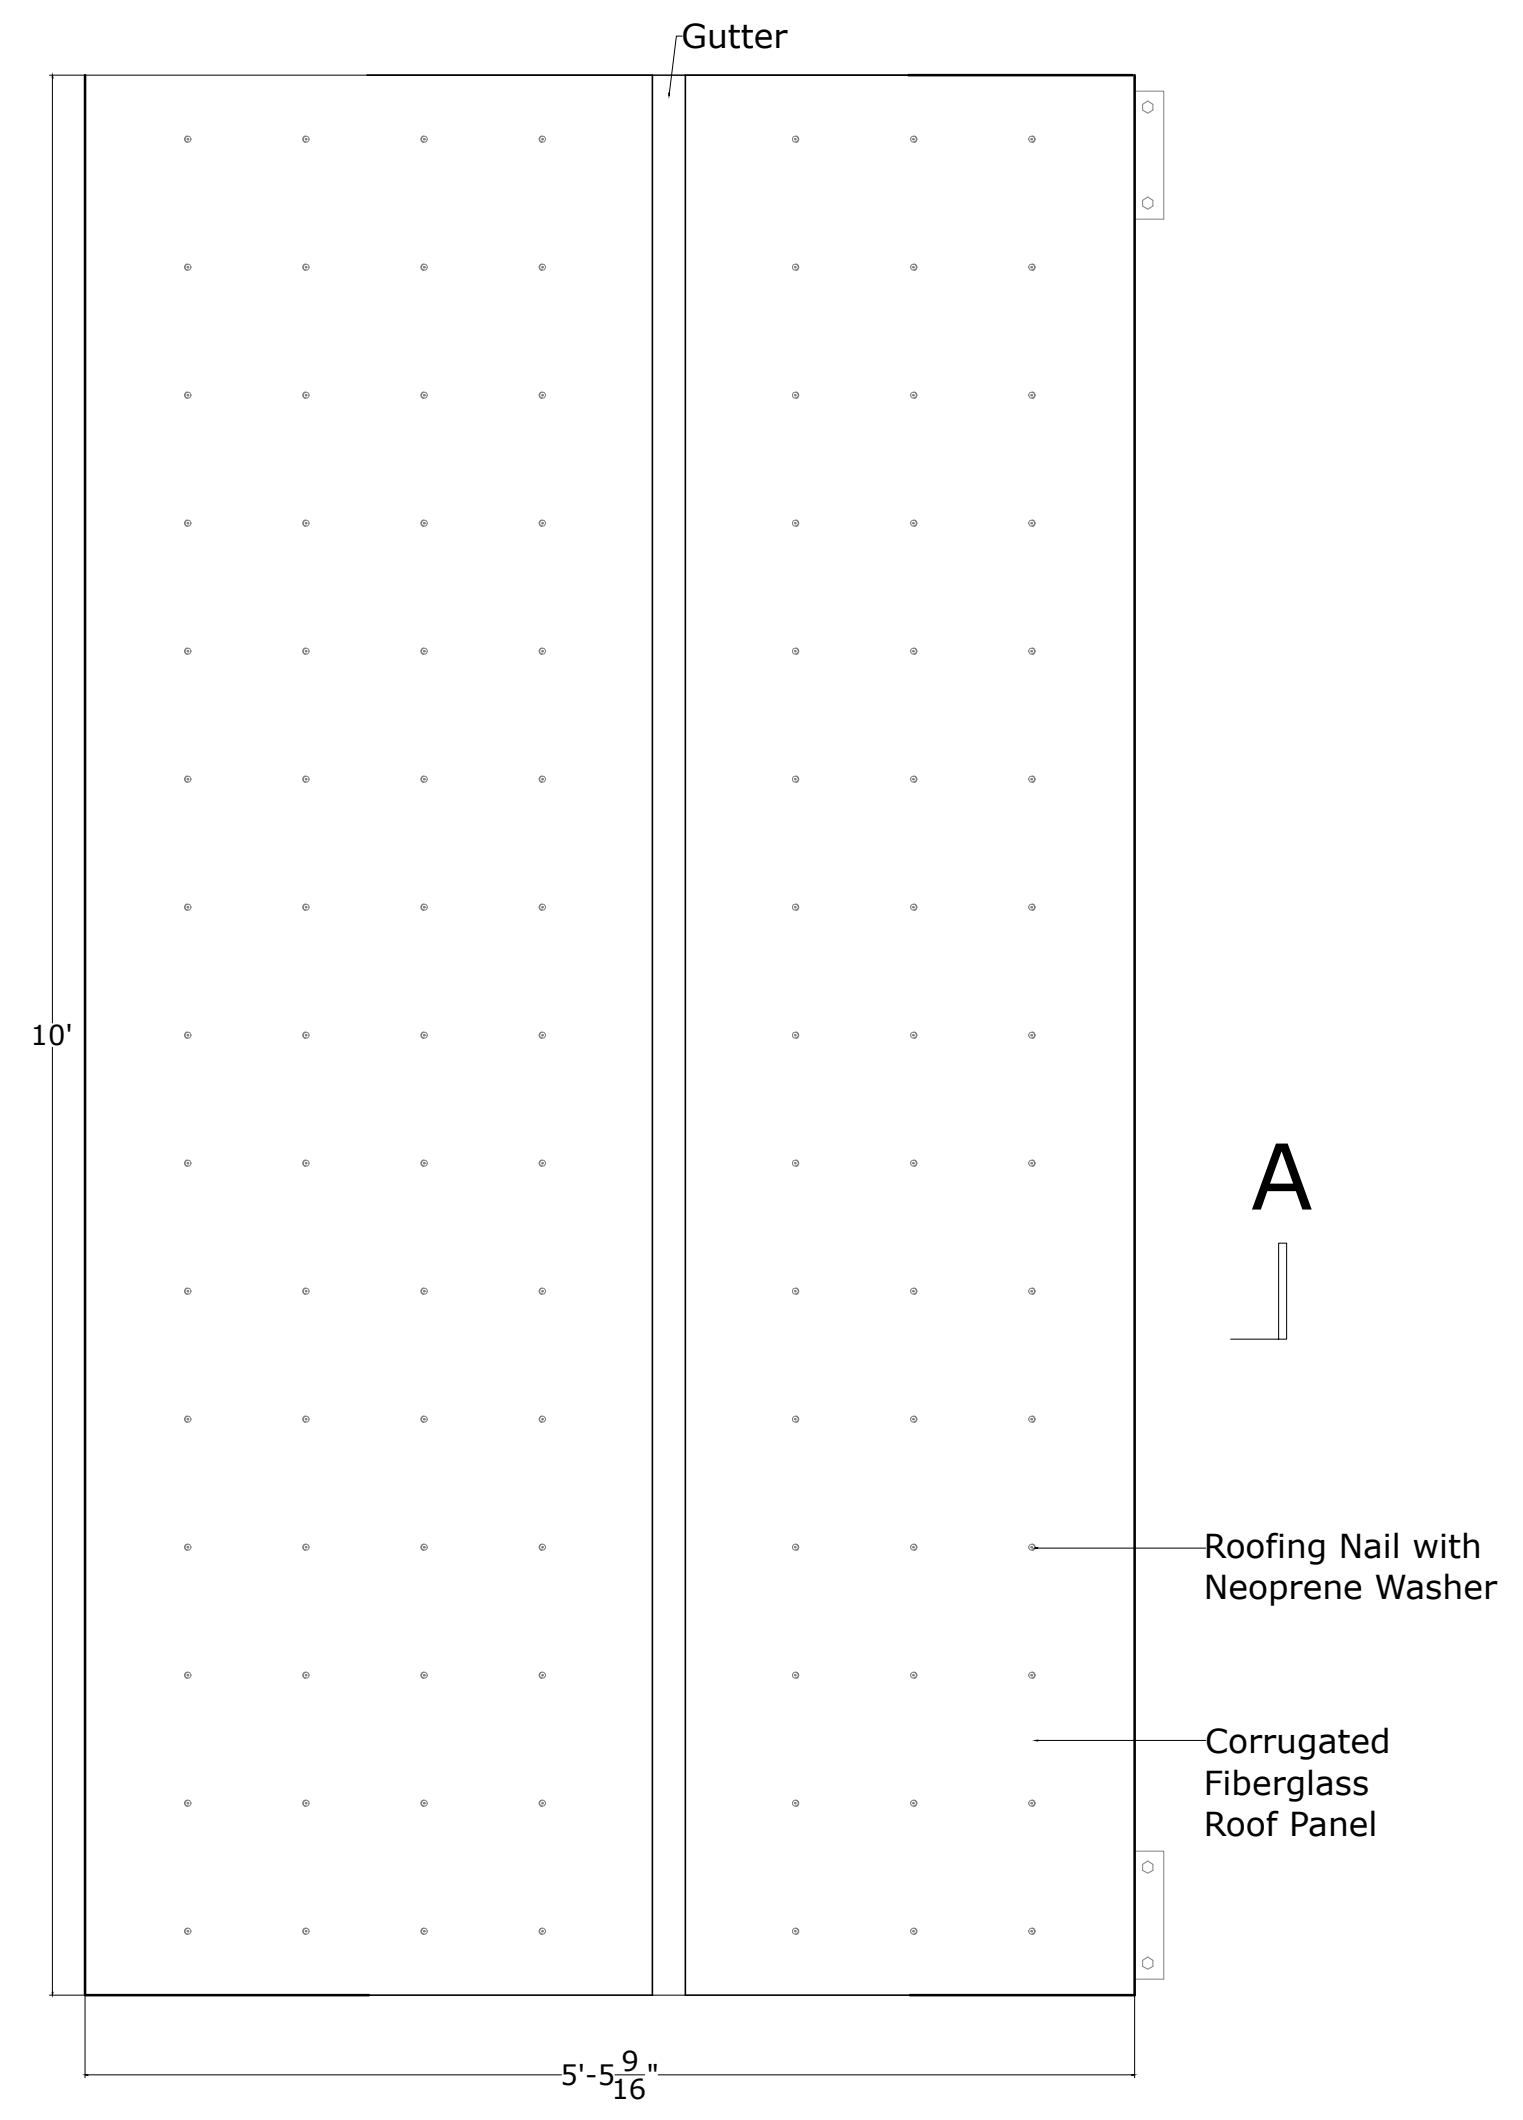


ROOF PLAN

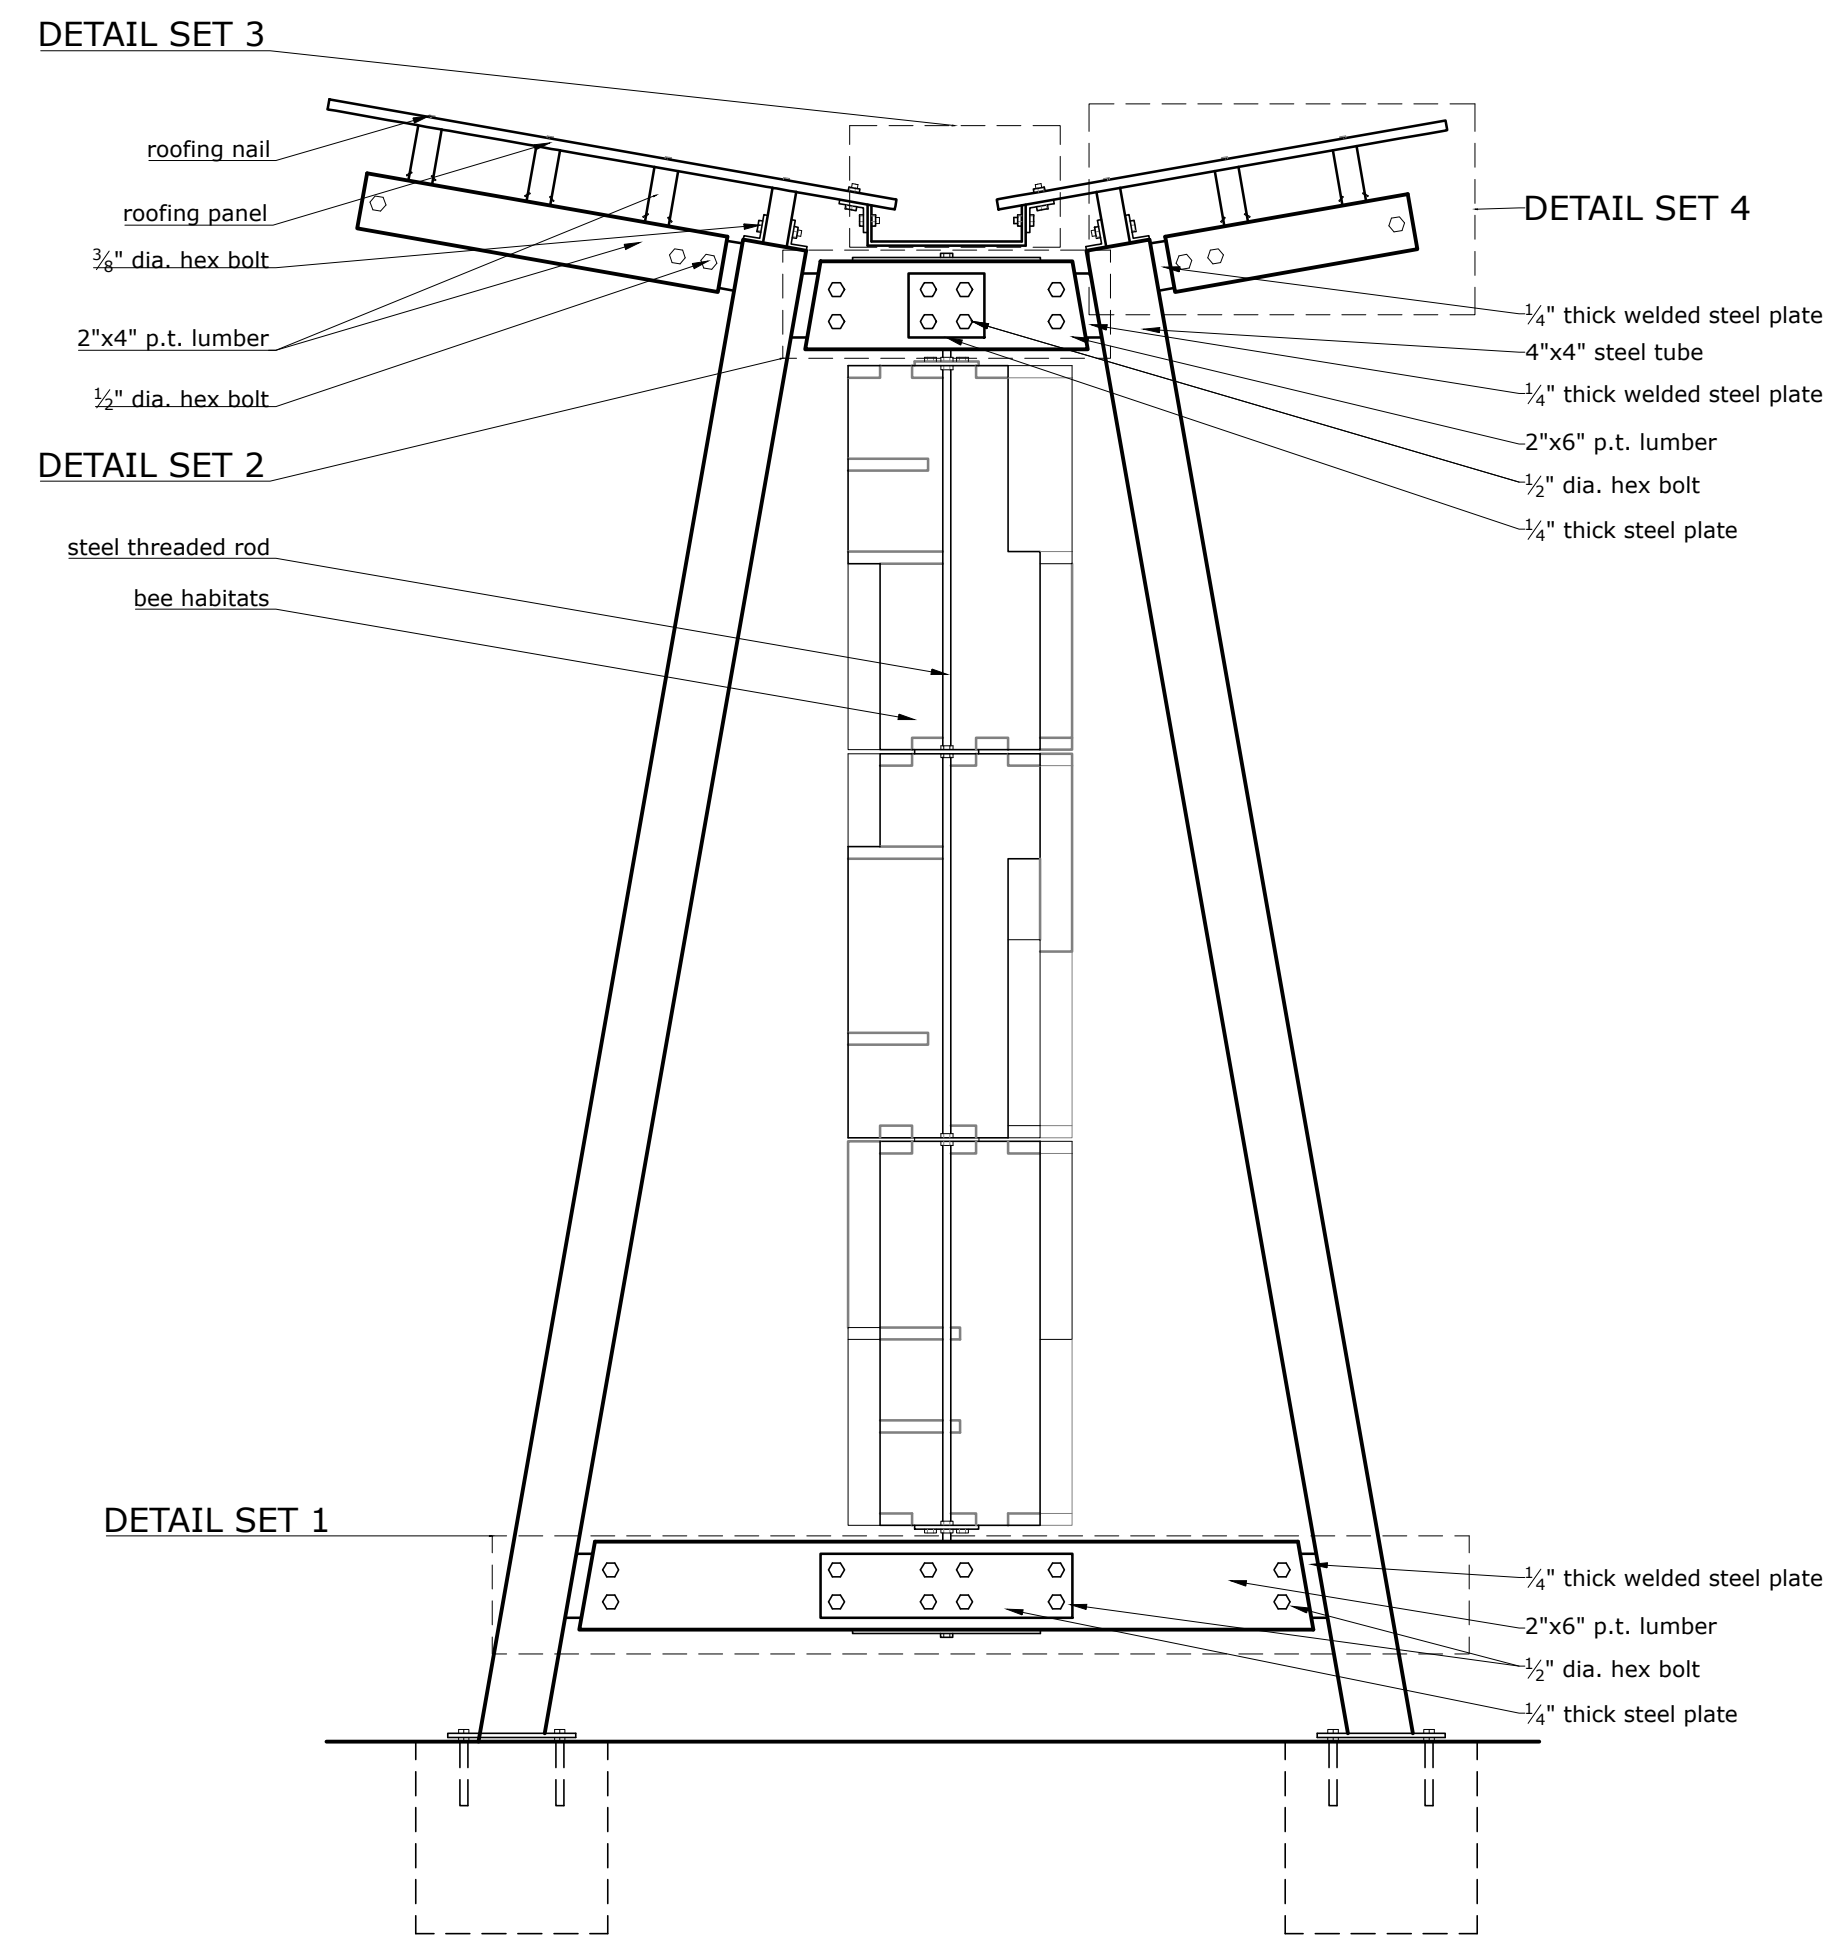

SOUTHWEST ELEVATION

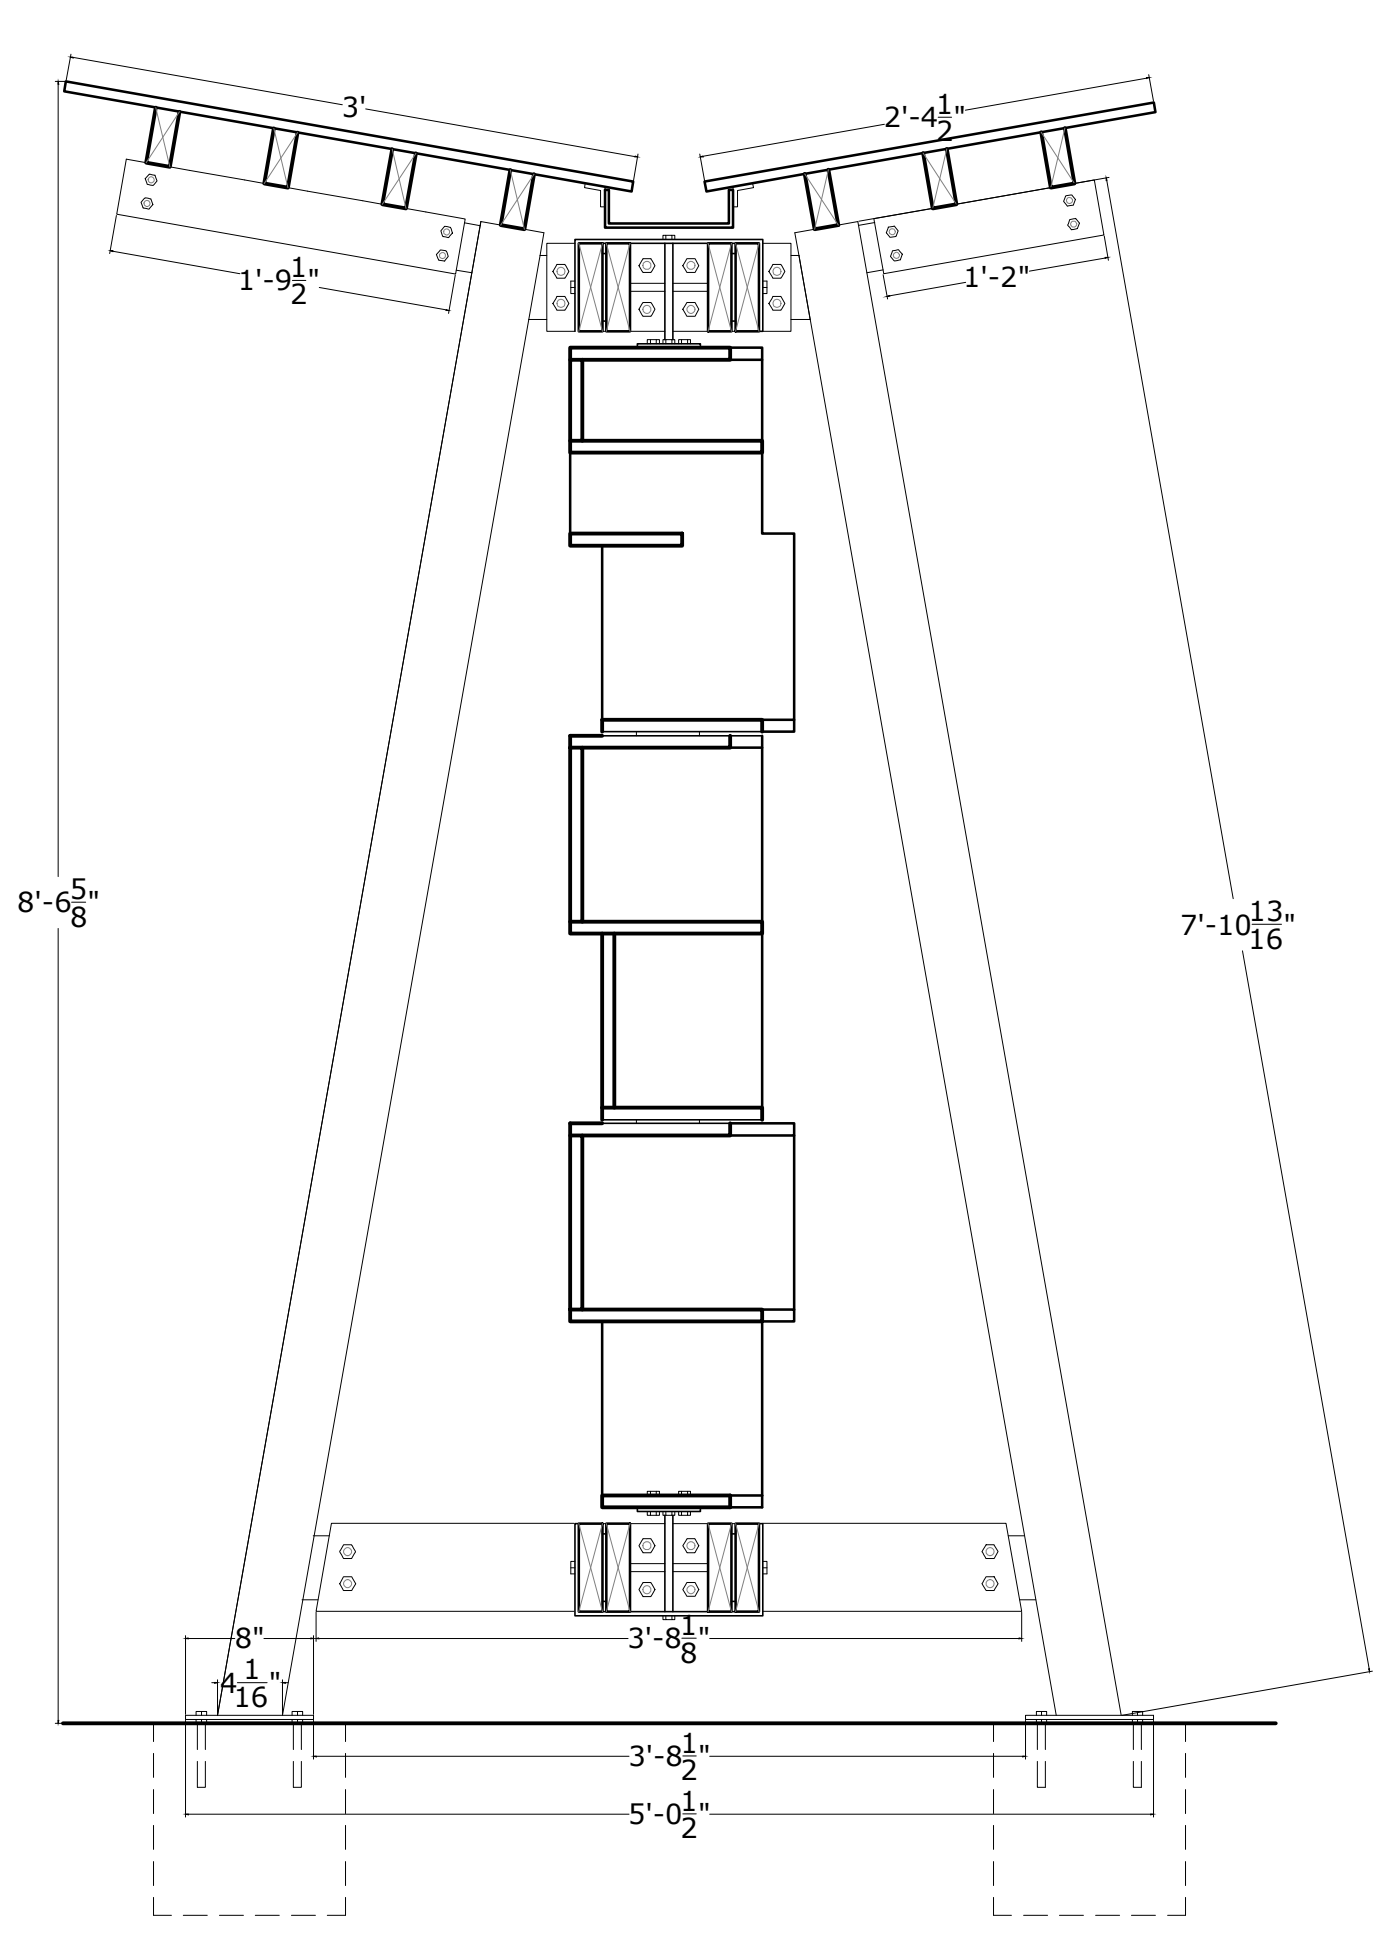

SECTION A-A

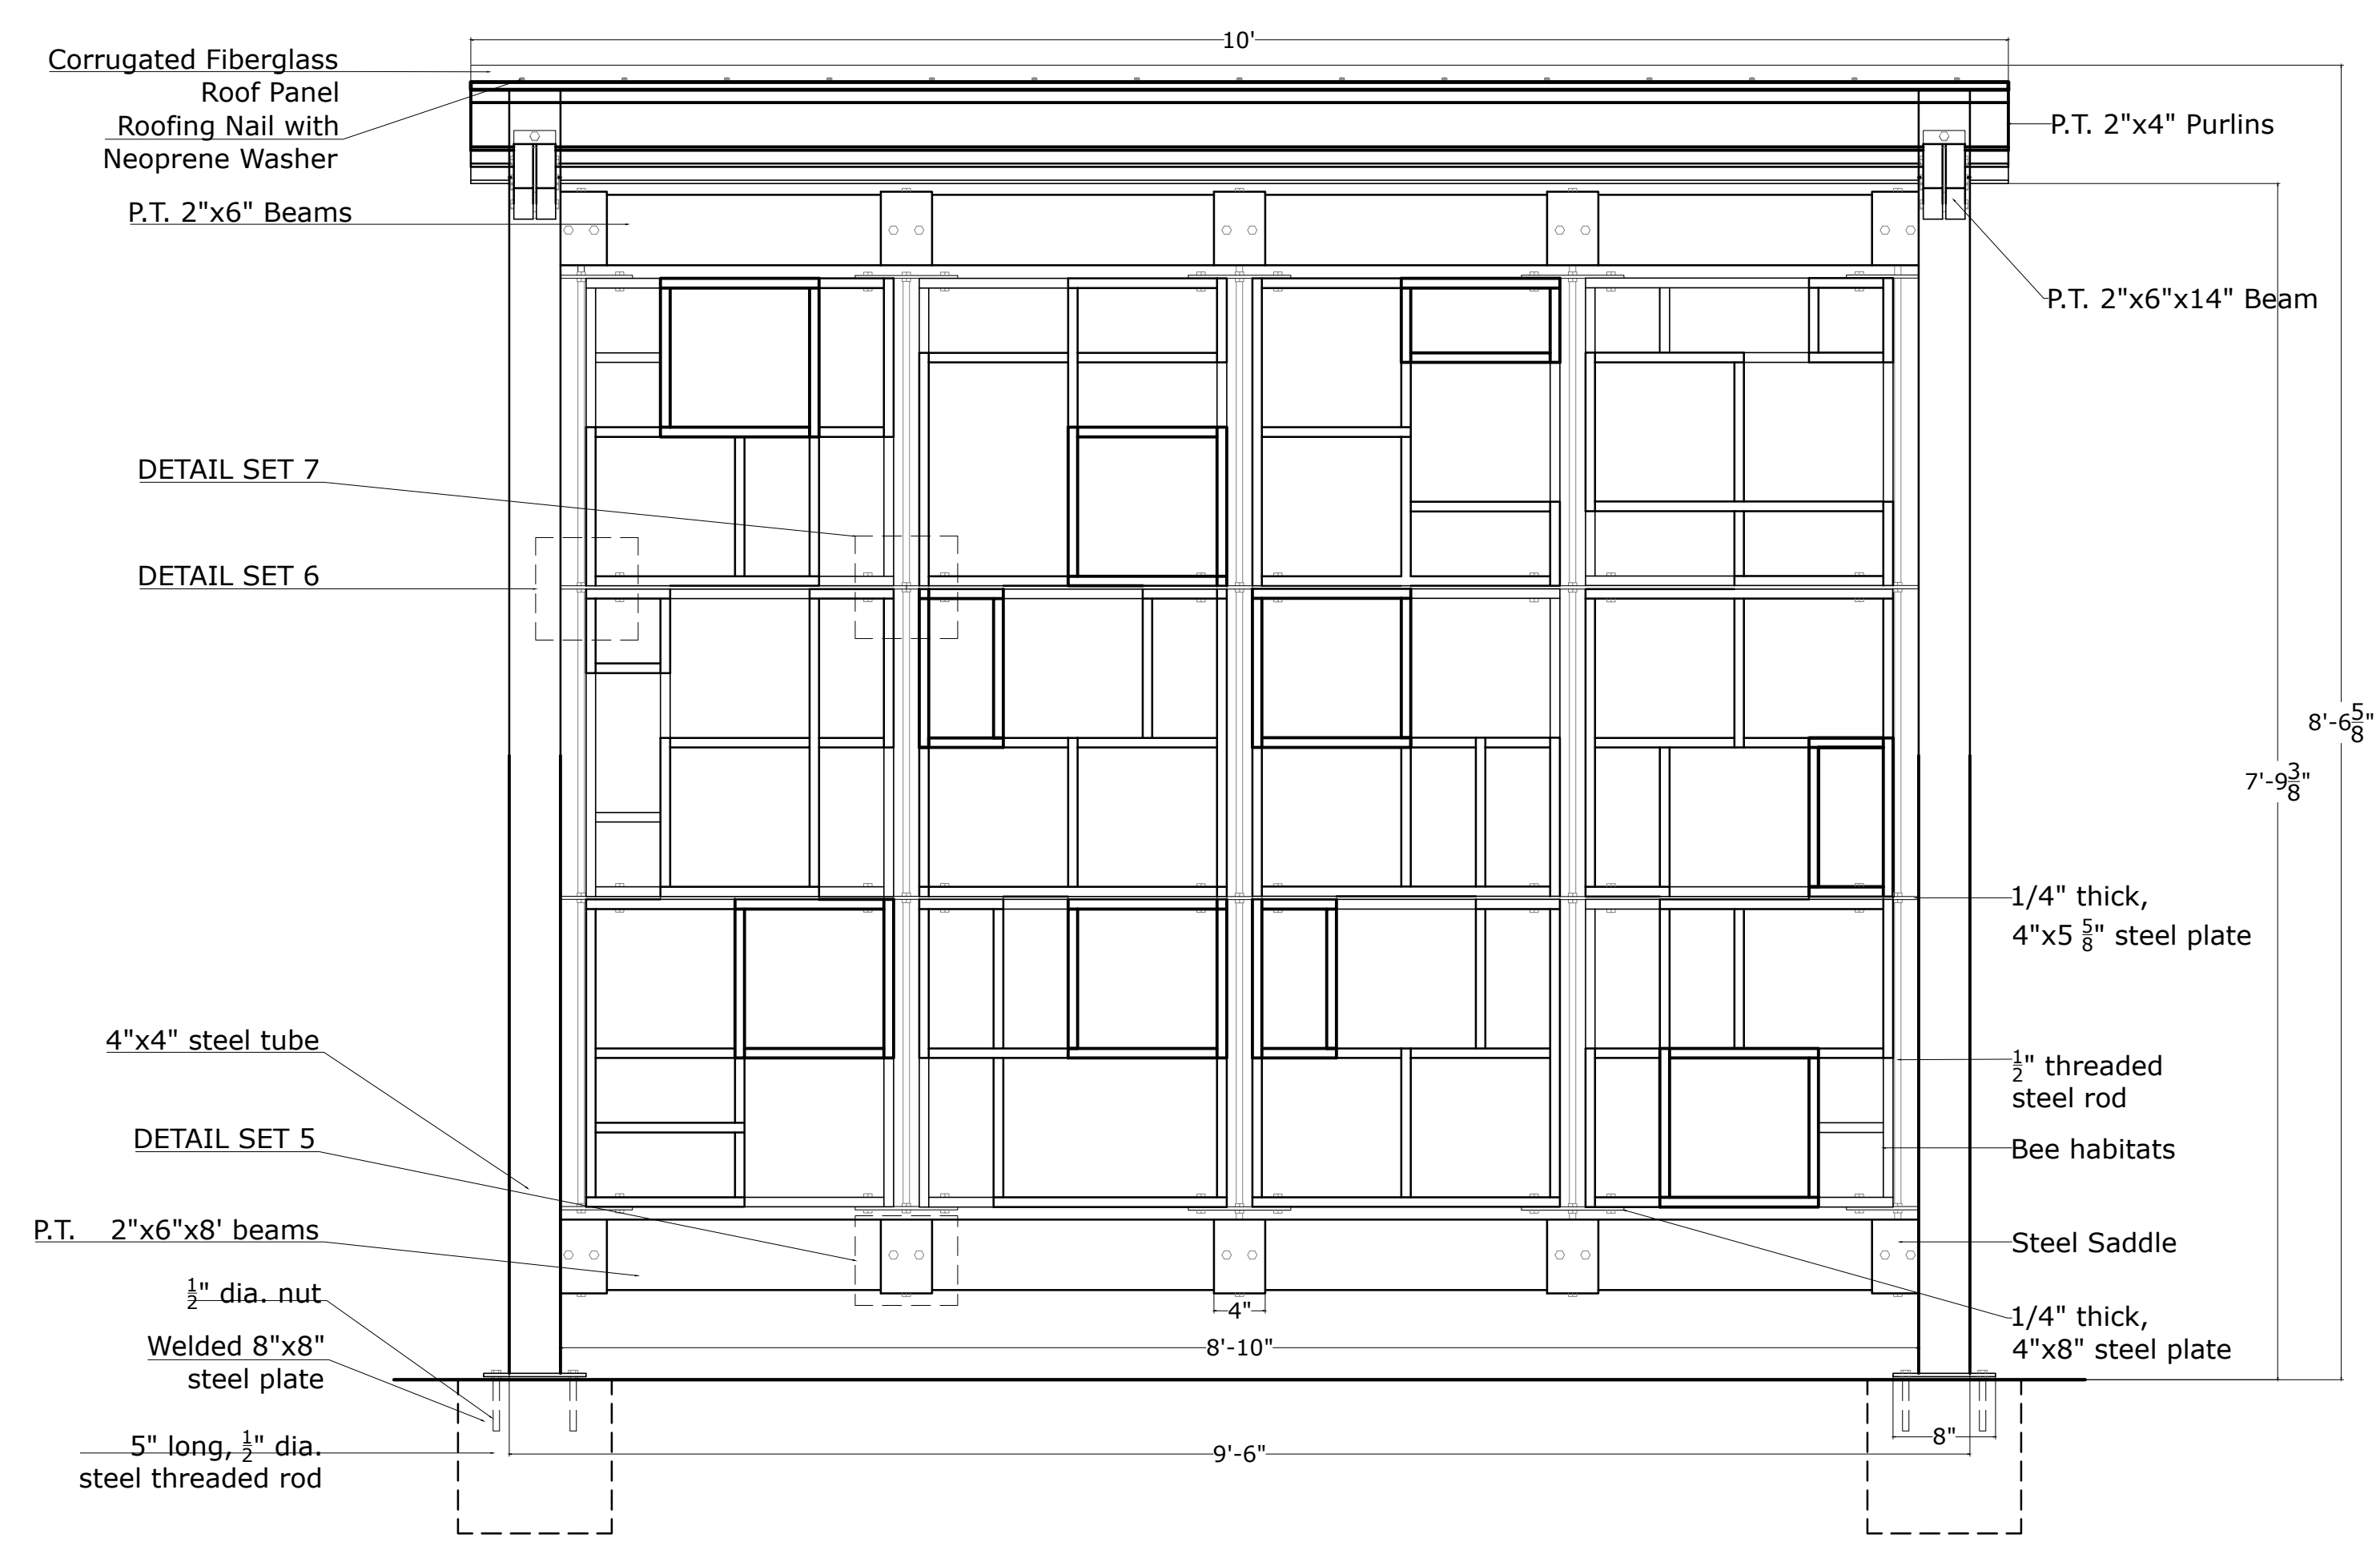

SOUTHEAST ELEVATION